


# THURSTON HOMES


2475 N. Main Las Cruces, NM 88001

Ph. (575) 382-8225 Fax (575) 382-9226

thurstonhomes@hotmail.com

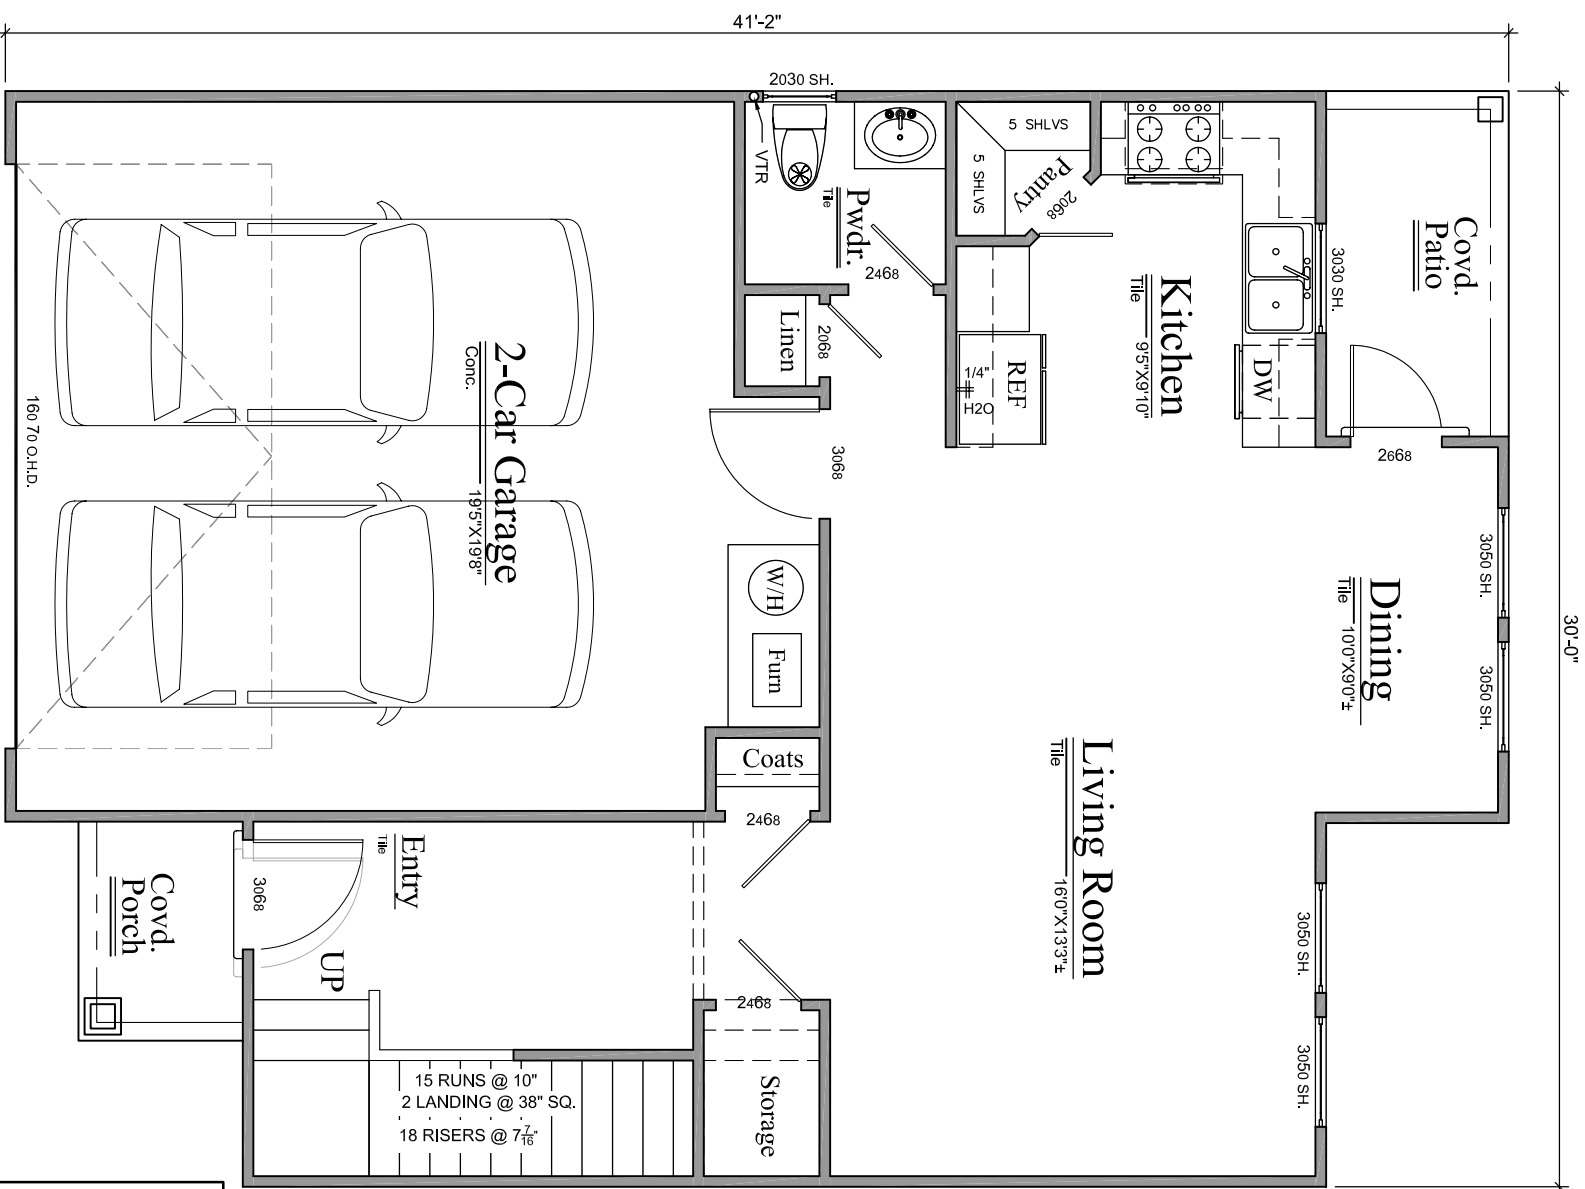

AREA	
HEATED 1ST FLOOR	658 sq. ft.
HEATED 2ND FLOOR	782 sq. ft.
TOTAL HEATED	1,440 sq. ft.
GARAGE	415 sq. ft.
COVD. PORCH	27 sq. ft.
COVD. PATIO	47 sq. ft.
<b>TOTAL AREA</b>	<b>1,929 sq. ft.</b>

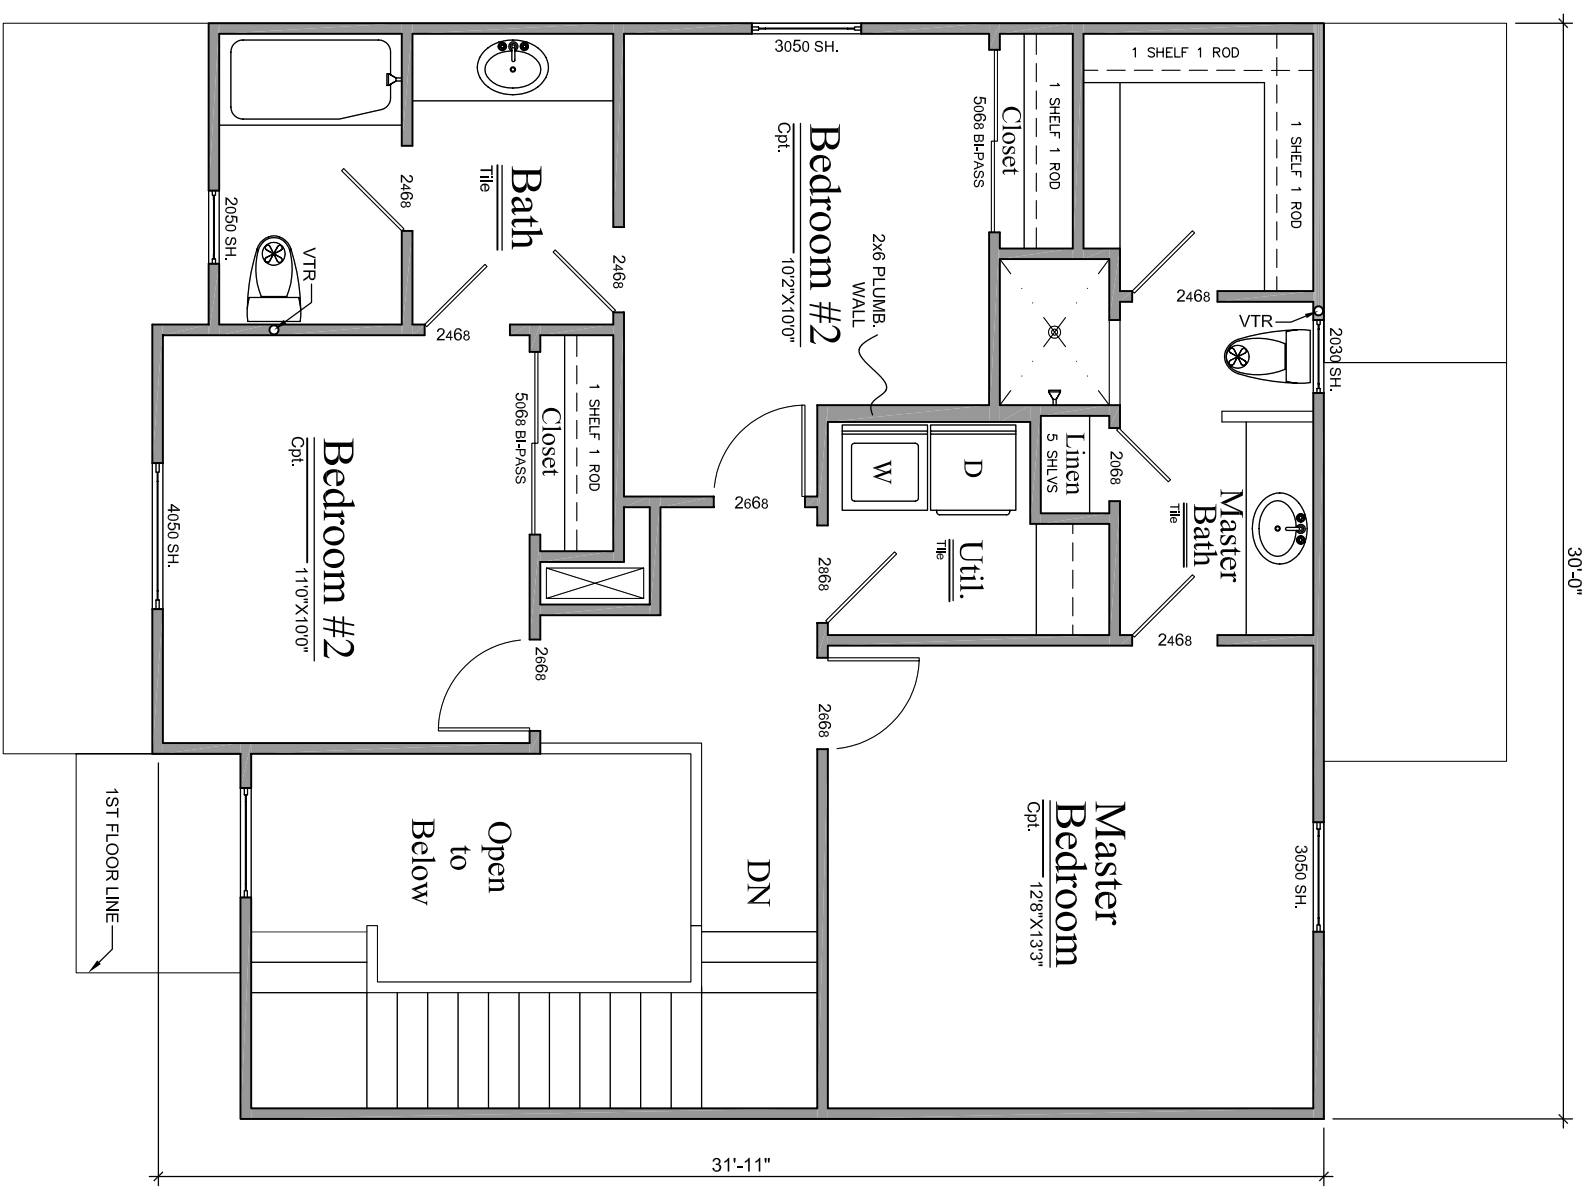

NAVA-Tech & Associates, Inc.  
Construction Plan Production & Coordination  
Commercial and Residential Drafting  
Phone: 505-541-5050

## 1ST. FLOOR PLAN

SCALE: 3/16" = 1'-0"  
11X17 SHEET

## 2ND. FLOOR PLAN

SCALE: 3/16" = 1'-0"  
11X17 SHEET