


# THURSTON HOMES

2475 N. Main Las Cruces, NM 88001  
 Ph. (575) 382-8225 Fax (575) 382-9226  
 thurstonhomes@hotmail.com


NAVA-Tech & Associates Inc.  
 Construction Plan Production & Coordination  
 Commercial and Residential Divisions  
 Phone: 505-541-5050

1,532sqft (OPT2).dwg

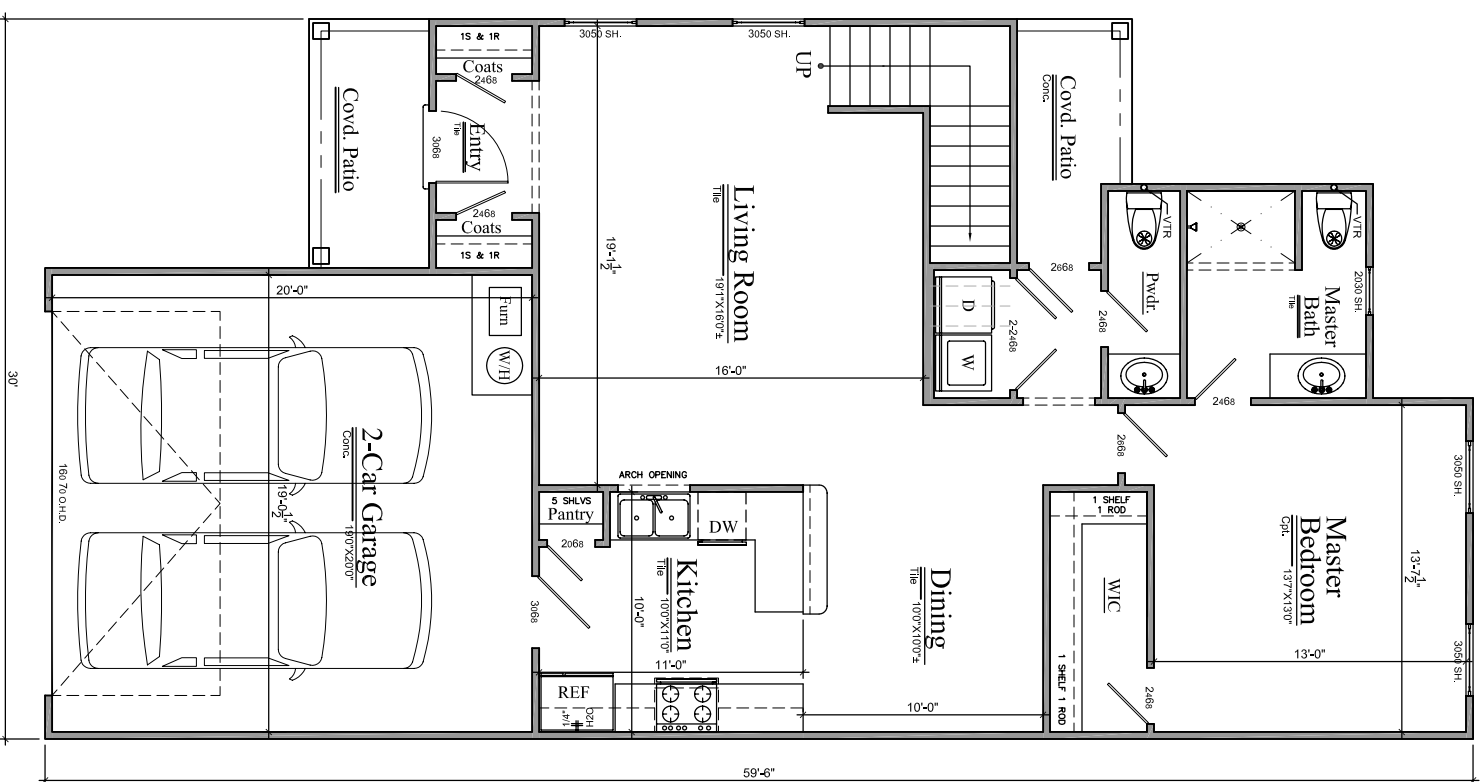

PREL. 1ST. FLOOR PLAN

SCALE: 1/8" = 1'-0"  
 11X17 SHEET

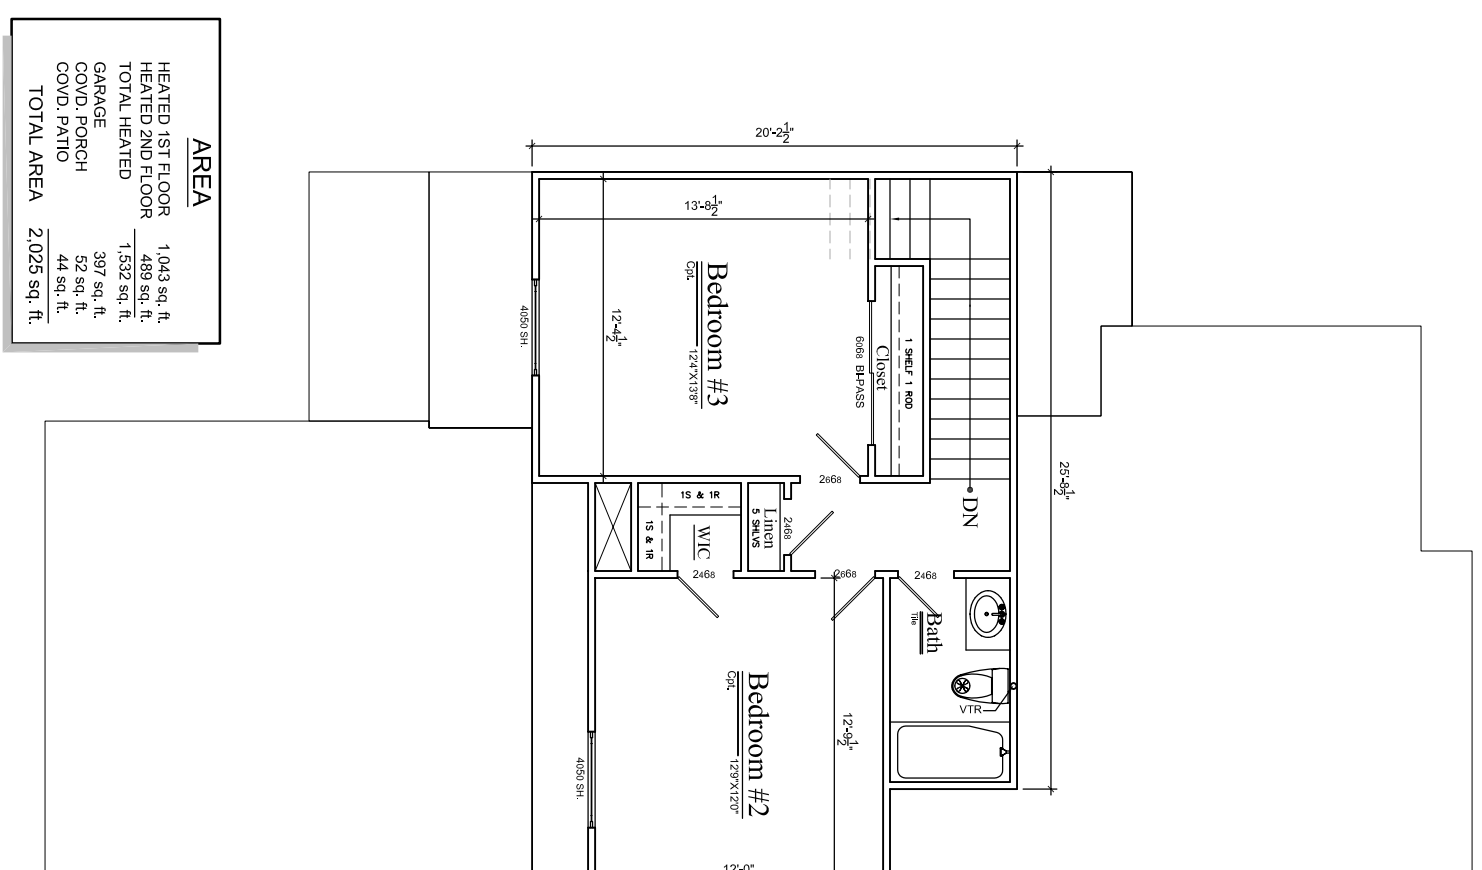

PREL. 2ND. FLOOR PLAN

SCALE: 1/8" = 1'-0"  
 11X17 SHEET

AREA	
HEATED 1ST FLOOR	1,043 sq. ft.
HEATED 2ND FLOOR	489 sq. ft.
TOTAL HEATED	1,532 sq. ft.
GARAGE	387 sq. ft.
COVD. PORCH	52 sq. ft.
COVD. PATIO	44 sq. ft.
TOTAL AREA	2,025 sq. ft.