


THURSTON HOMES

2475 N. Main Las Cruces, NM 88001
 Ph. (575) 382-8225 Fax (575) 382-9226
 thurstonhomes@hotmail.com

NAVA-Tech & Associates Inc.
 Construction Plan Production & Coordination
 Commercial and Residential Drafting
 Phone: 505-541-5050


1,600sqft (1,600 sqft MAX).dwg

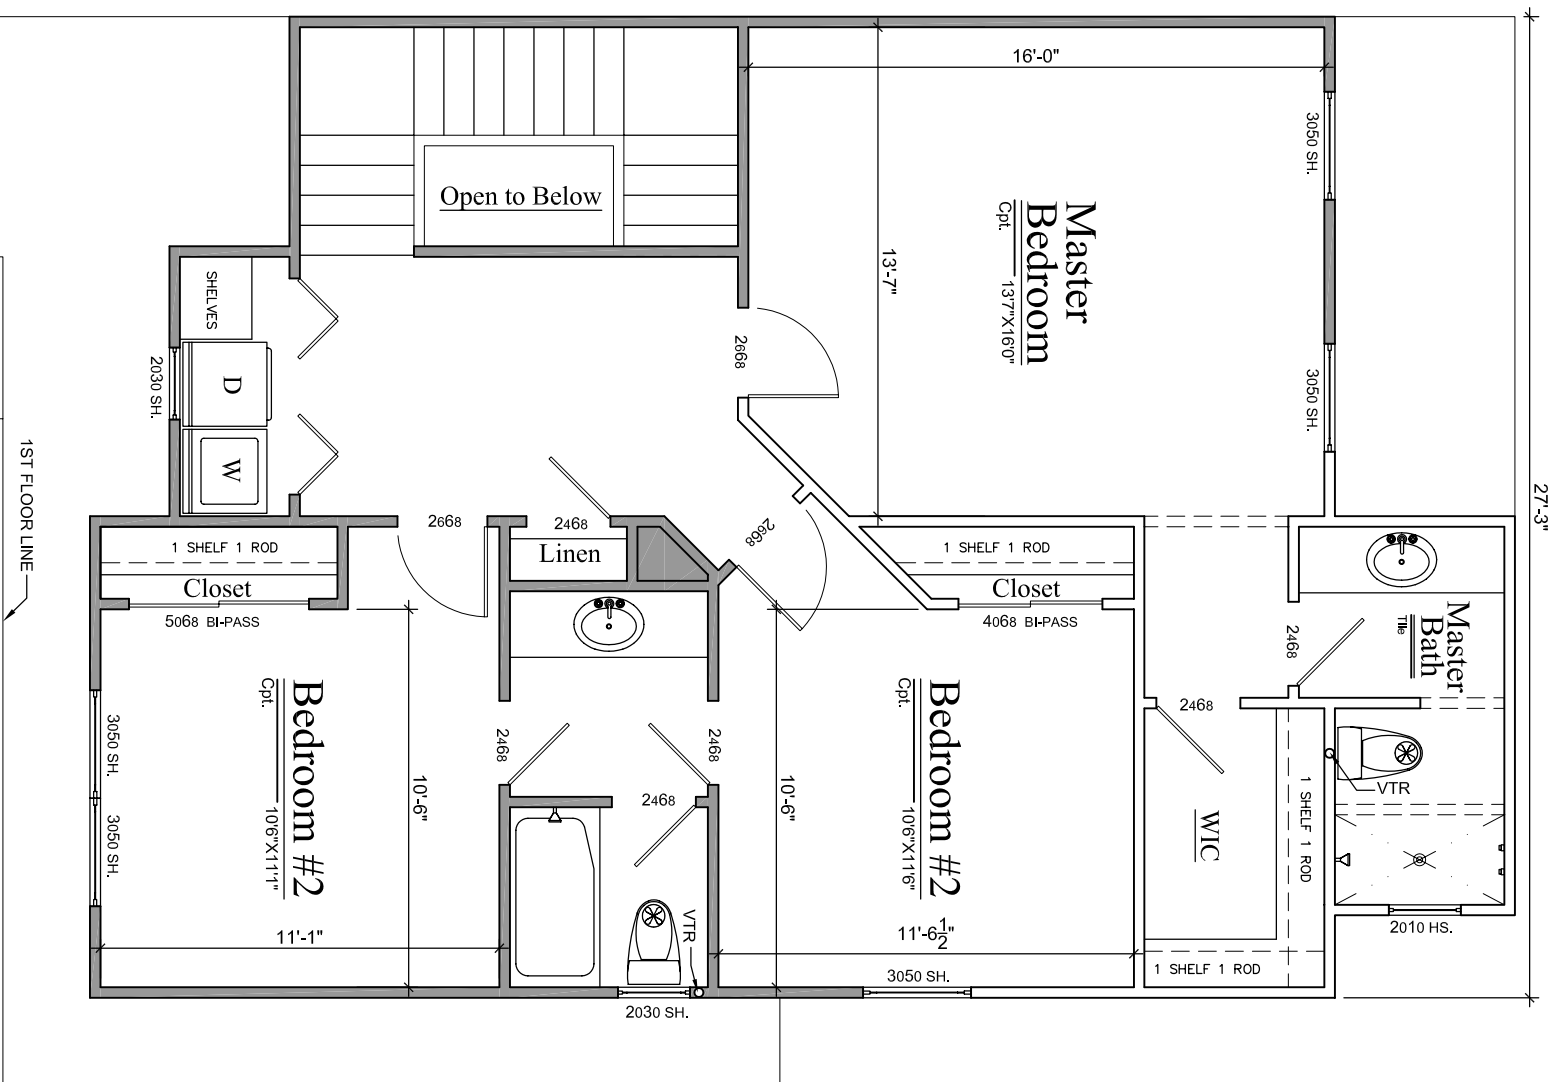

AREA	
HEATED 1ST FLOOR	866 sq. ft.
HEATED 2ND FLOOR	734 sq. ft.
TOTAL HEATED	1,600 sq. ft.
GARAGE	411 sq. ft.
COVD. PORCH	52 sq. ft.
COVD. PATIO	69 sq. ft.
TOTAL AREA	2,072 sq. ft.

PREL. 2ND. FLOOR PLAN

SCALE: 3/16" = 1'-0"
 11X17 SHEET

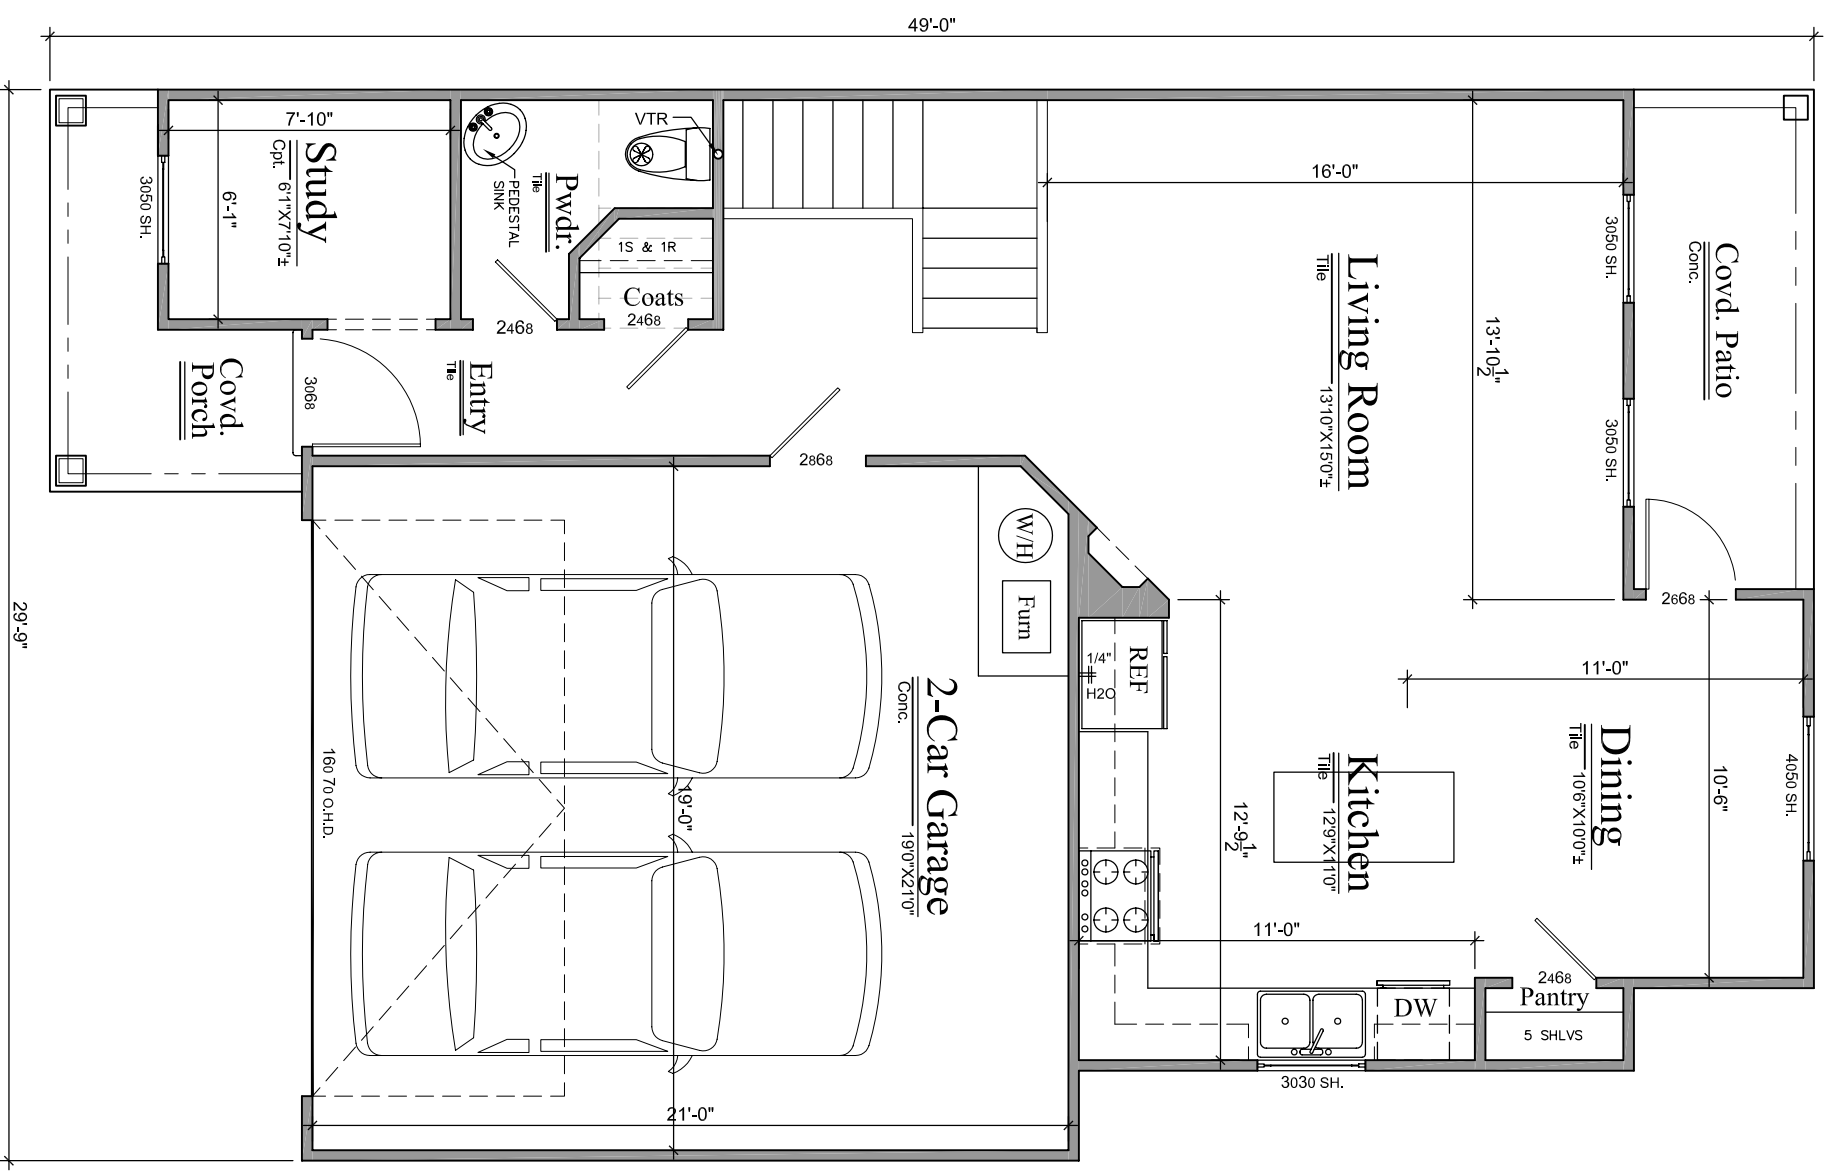

PREL. 1ST. FLOOR PLAN

SCALE: 3/16" = 1'-0"
 11X17 SHEET