


**FLOOR PLAN**

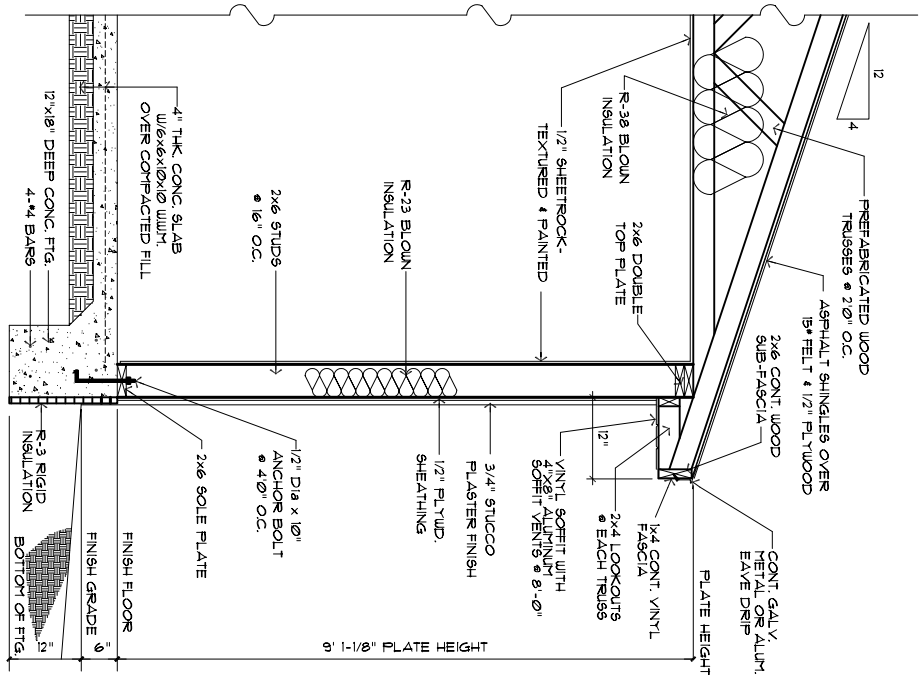

**WALL SECTION**  
3/4" = 1'-0"

AREA	
HEATED	1394 sq. ft.
GARAGE	385 sq. ft.
PATIO	36 sq. ft.
PORCH	24 sq. ft.
<b>TOTAL AREA</b>	<b>1839 sq. ft.</b>

**NOTE:**  
ALL EXTERIOR WALLS TO BE 2 X 6 FRAME UNLESS OTHERWISE NOTED. ALL INTERIOR WALLS TO BE 2 X 4 FRAME UNLESS OTHERWISE NOTED.

CONTRACTOR SHALL CONFORM TO ALL IBC, STATE, AND LOCAL BUILDING CODES AND STANDARDS. ALL MEASUREMENTS, DIMENSIONS, BEARING MEMBERS, FOOTINGS, PROJECT INCLUSIONS, AND BUILDING MATERIALS TO BE CHECKED BY OWNER & CONTRACTOR PRIOR TO CONSTRUCTION & ARE THE RESPONSIBILITY OF THE OWNER & CONTRACTOR.  
THIS DRAWING IS AN INSTRUMENT OF PROFESSIONAL SERVICE, OWNER & CONTRACTOR, THIS DRAWING MAY NOT BE REPRODUCED OR REPRODUCTIONS HEREOF USED WITHOUT THEIR WRITTEN PERMISSION.

Drawing By:	Adrian Marquez
Checked By:	Joe Hays
Date:	5/22/07
Scale:	1/8" = 1'-0"
Job No. or Name:	1394.dwg
Sheet No.:	A-3

NEW HOUSE PLANS FOR:

**KEN THURSTON HOMES**

**FLOOR PLAN & WALL SECTION**

**Builder:**  
**KEN THURSTON HOMES**  
 2475 N. Main  
 Las Cruces, NM 88001  
 Ph. (505) 382-8225  
 Fax (505) 382-9226  
 thurstonhomes@hotmail.com

PLANS BY:

**NAVA-Tech & Associates Inc.**  
 Construction Plan Production & Coordination  
 Commercial and Residential Drafting

1615 S. Solano Las Cruces, New Mexico 88001  
 Phone: 505-541-5050