


THURSTON HOMES

5209 Cat's Eye Road
Las Cruces, NM 88012

Ph. (505) 373-9422
Fax (505) 382-9226

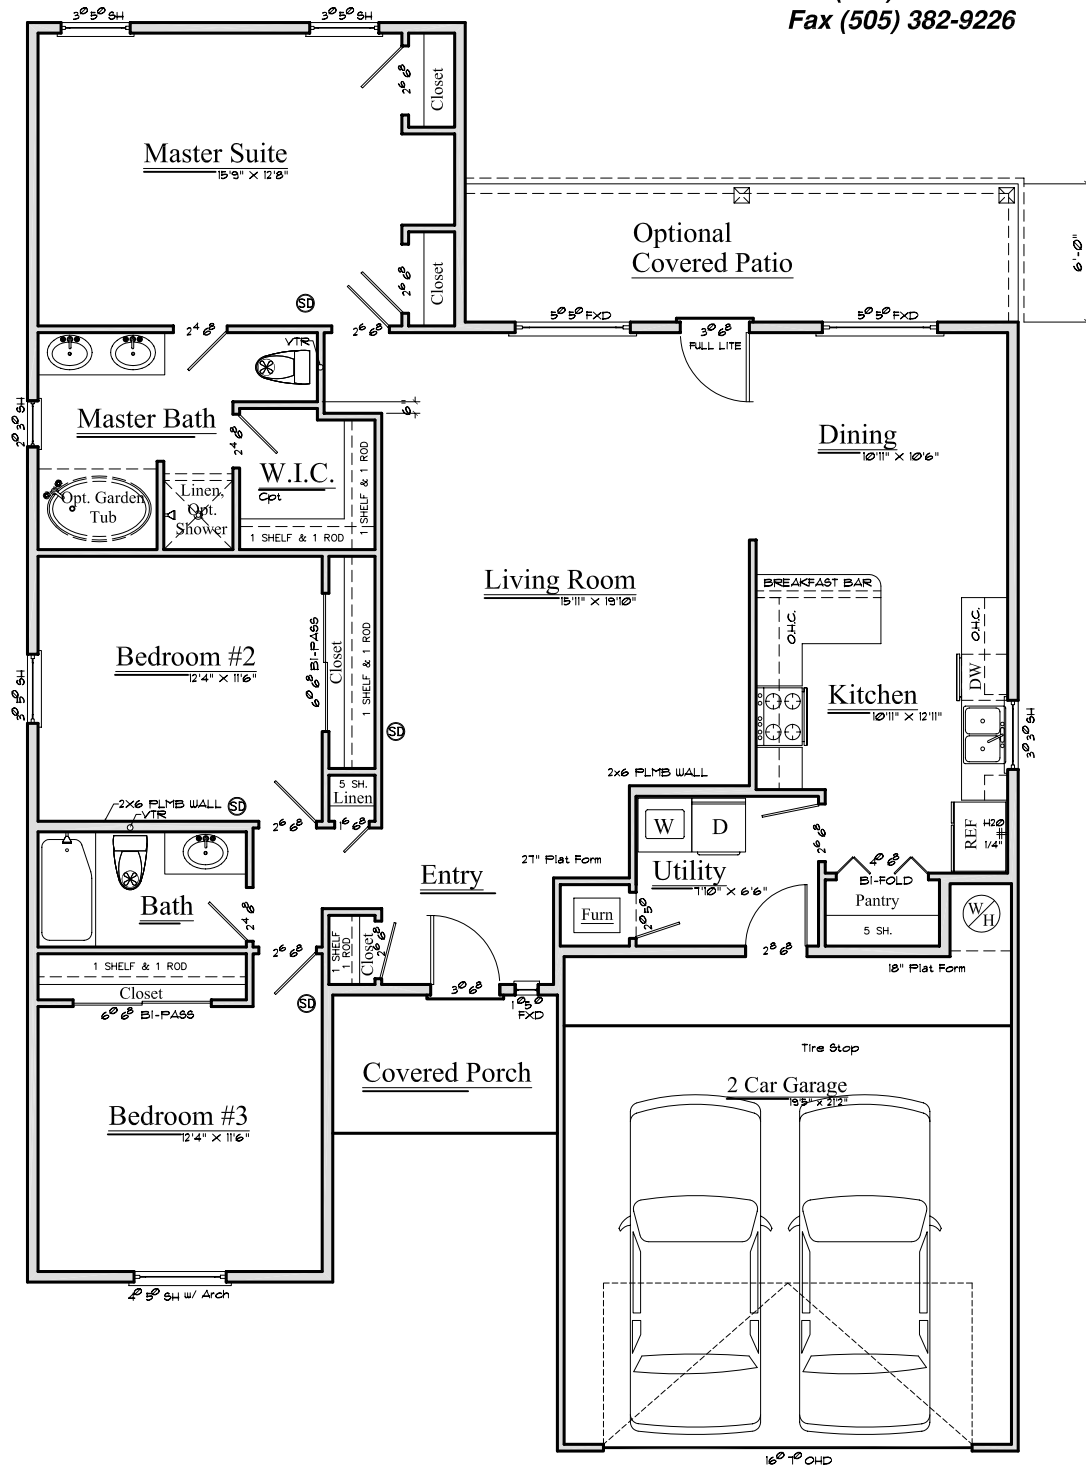

FLOOR PLAN

SCALE: 1/4" = 1'-0"

AREA	
HEATED	1626 sq. ft.
GARAGE	438 sq. ft.
COVERED PORCH	59 sq. ft.
OPTIONAL PATIO	144 sq. ft.
TOTAL AREA	2267 sq. ft.

NOTE:
ALL EXTERIOR WALLS TO BE 2 X 6 FRAME, UNLESS OTHERWISE NOTED. ALL INTERIOR WALLS TO BE 2 X 4 FRAME UNLESS OTHERWISE NOTED.

NAVA-Tech & Associates Inc.
Construction Plan Production & Coordination
Commercial and Residential Drafting
Phone: 505-541-5050