


# THURSTON HOMES

NAVA-Tech & Associates Inc.  
 Construction Plan Production & Coordination  
 Commercial and Residential Drafting  
 Phone: 505-541-5050

5209 Cat's Eye Road  
 Las Cruces, NM 88012

Ph. (505) 373-9422  
 Fax (505) 382-9226

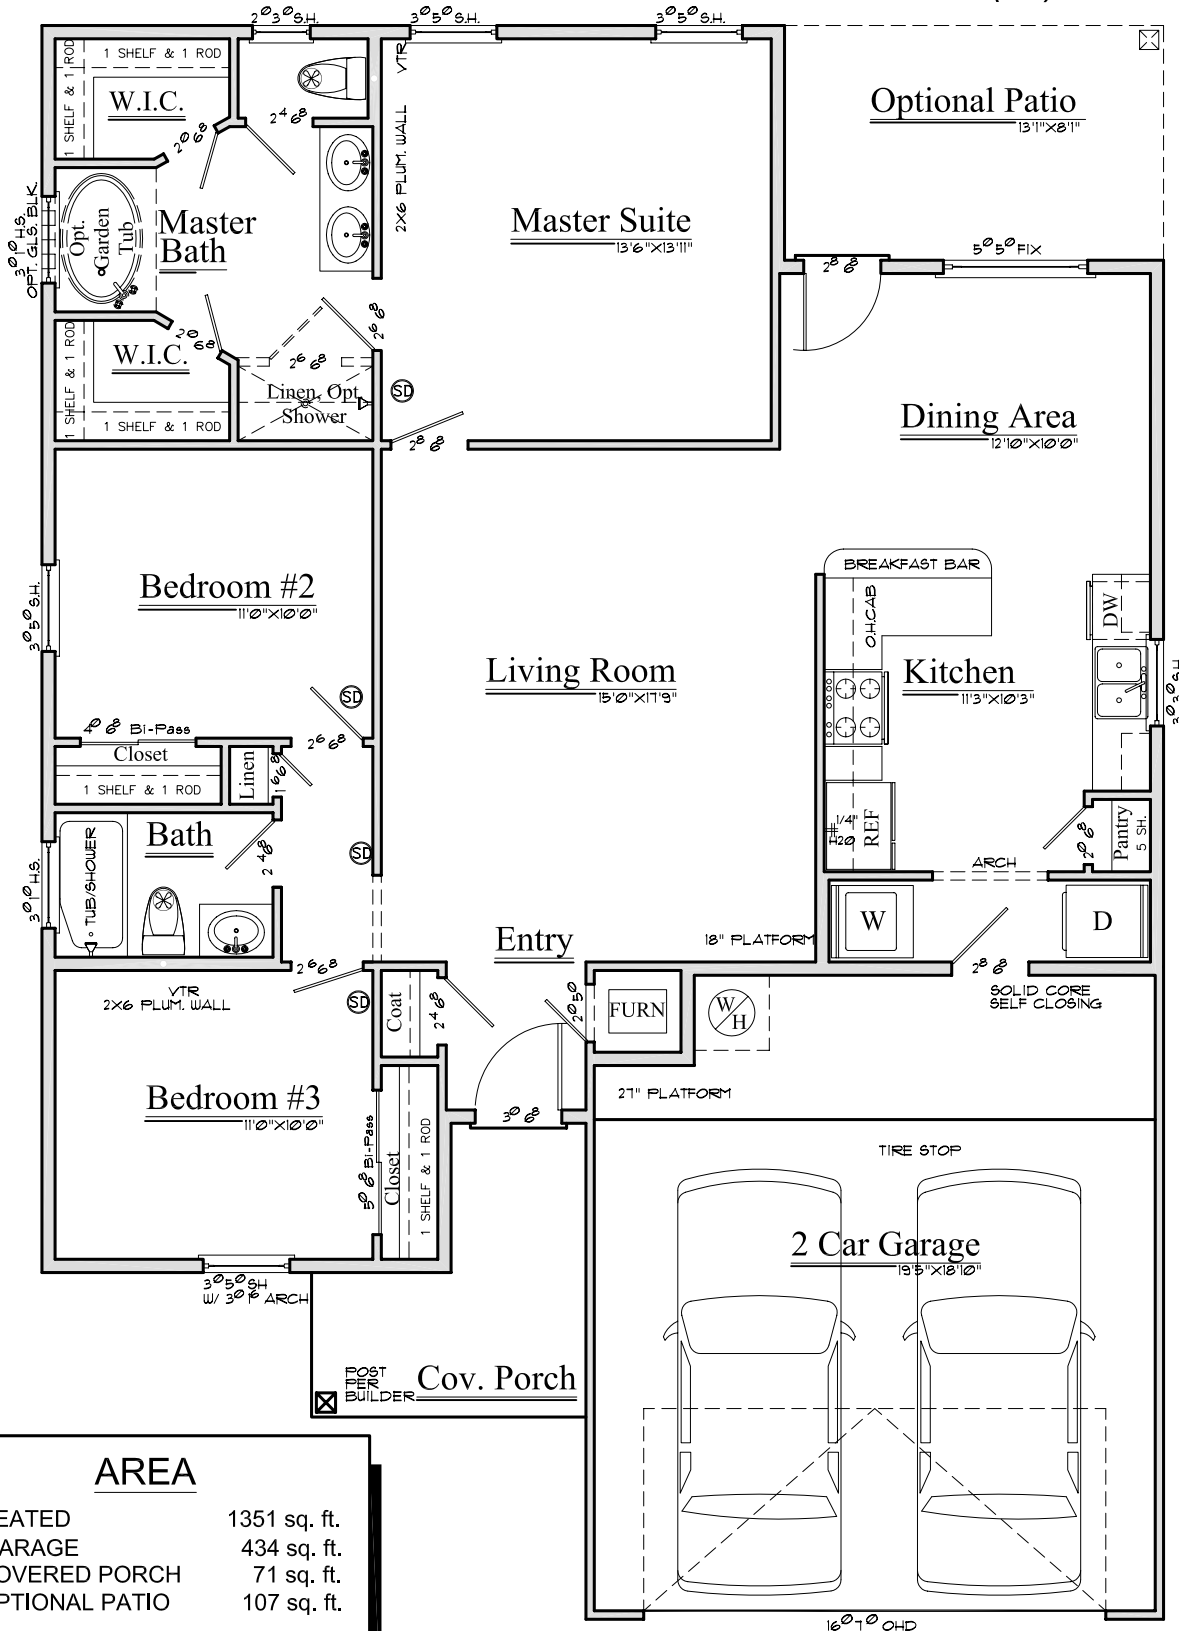

AREA	
HEATED	1351 sq. ft.
GARAGE	434 sq. ft.
COVERED PORCH	71 sq. ft.
OPTIONAL PATIO	107 sq. ft.
<b>TOTAL AREA</b>	<b>1963 sq. ft.</b>

**FLOOR PLAN**

\\A\dwg\THURSTON-HOMES\LEGEND WEST PROJECT\LW4-1351sf.dwg [pdf(Fir)]-010/25/04, 11:12 am